


FLOOR	AREA (IN SFT)
GROUND FLOOR	2445
FIRST FLOOR	2743
SECOND FLOOR	1023
<b>TOTAL BUILT-UP-AREA</b>	<b>6,211SFT</b>

**PROPOSED KINDERGARTEN SCHOOL @ RAYASANDHRA , BANGALORE**

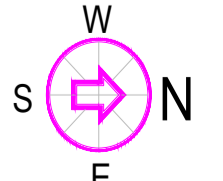


Title : **GROUND FLOOR PLAN**  
 SCHEMATIC LAYOUT  
 SCALE : N.T.S DATE : 24.09.2024  
 DRAWN : DHEEPHTHA CHECKED : K.ROHIT




Architecture • Interiors • Landscapes  
 Nehru Nagar 4th Lane, Gunjur-522031  
 Bangalore-560011  
 Tel : 9866165886

Drg No: **A-01**

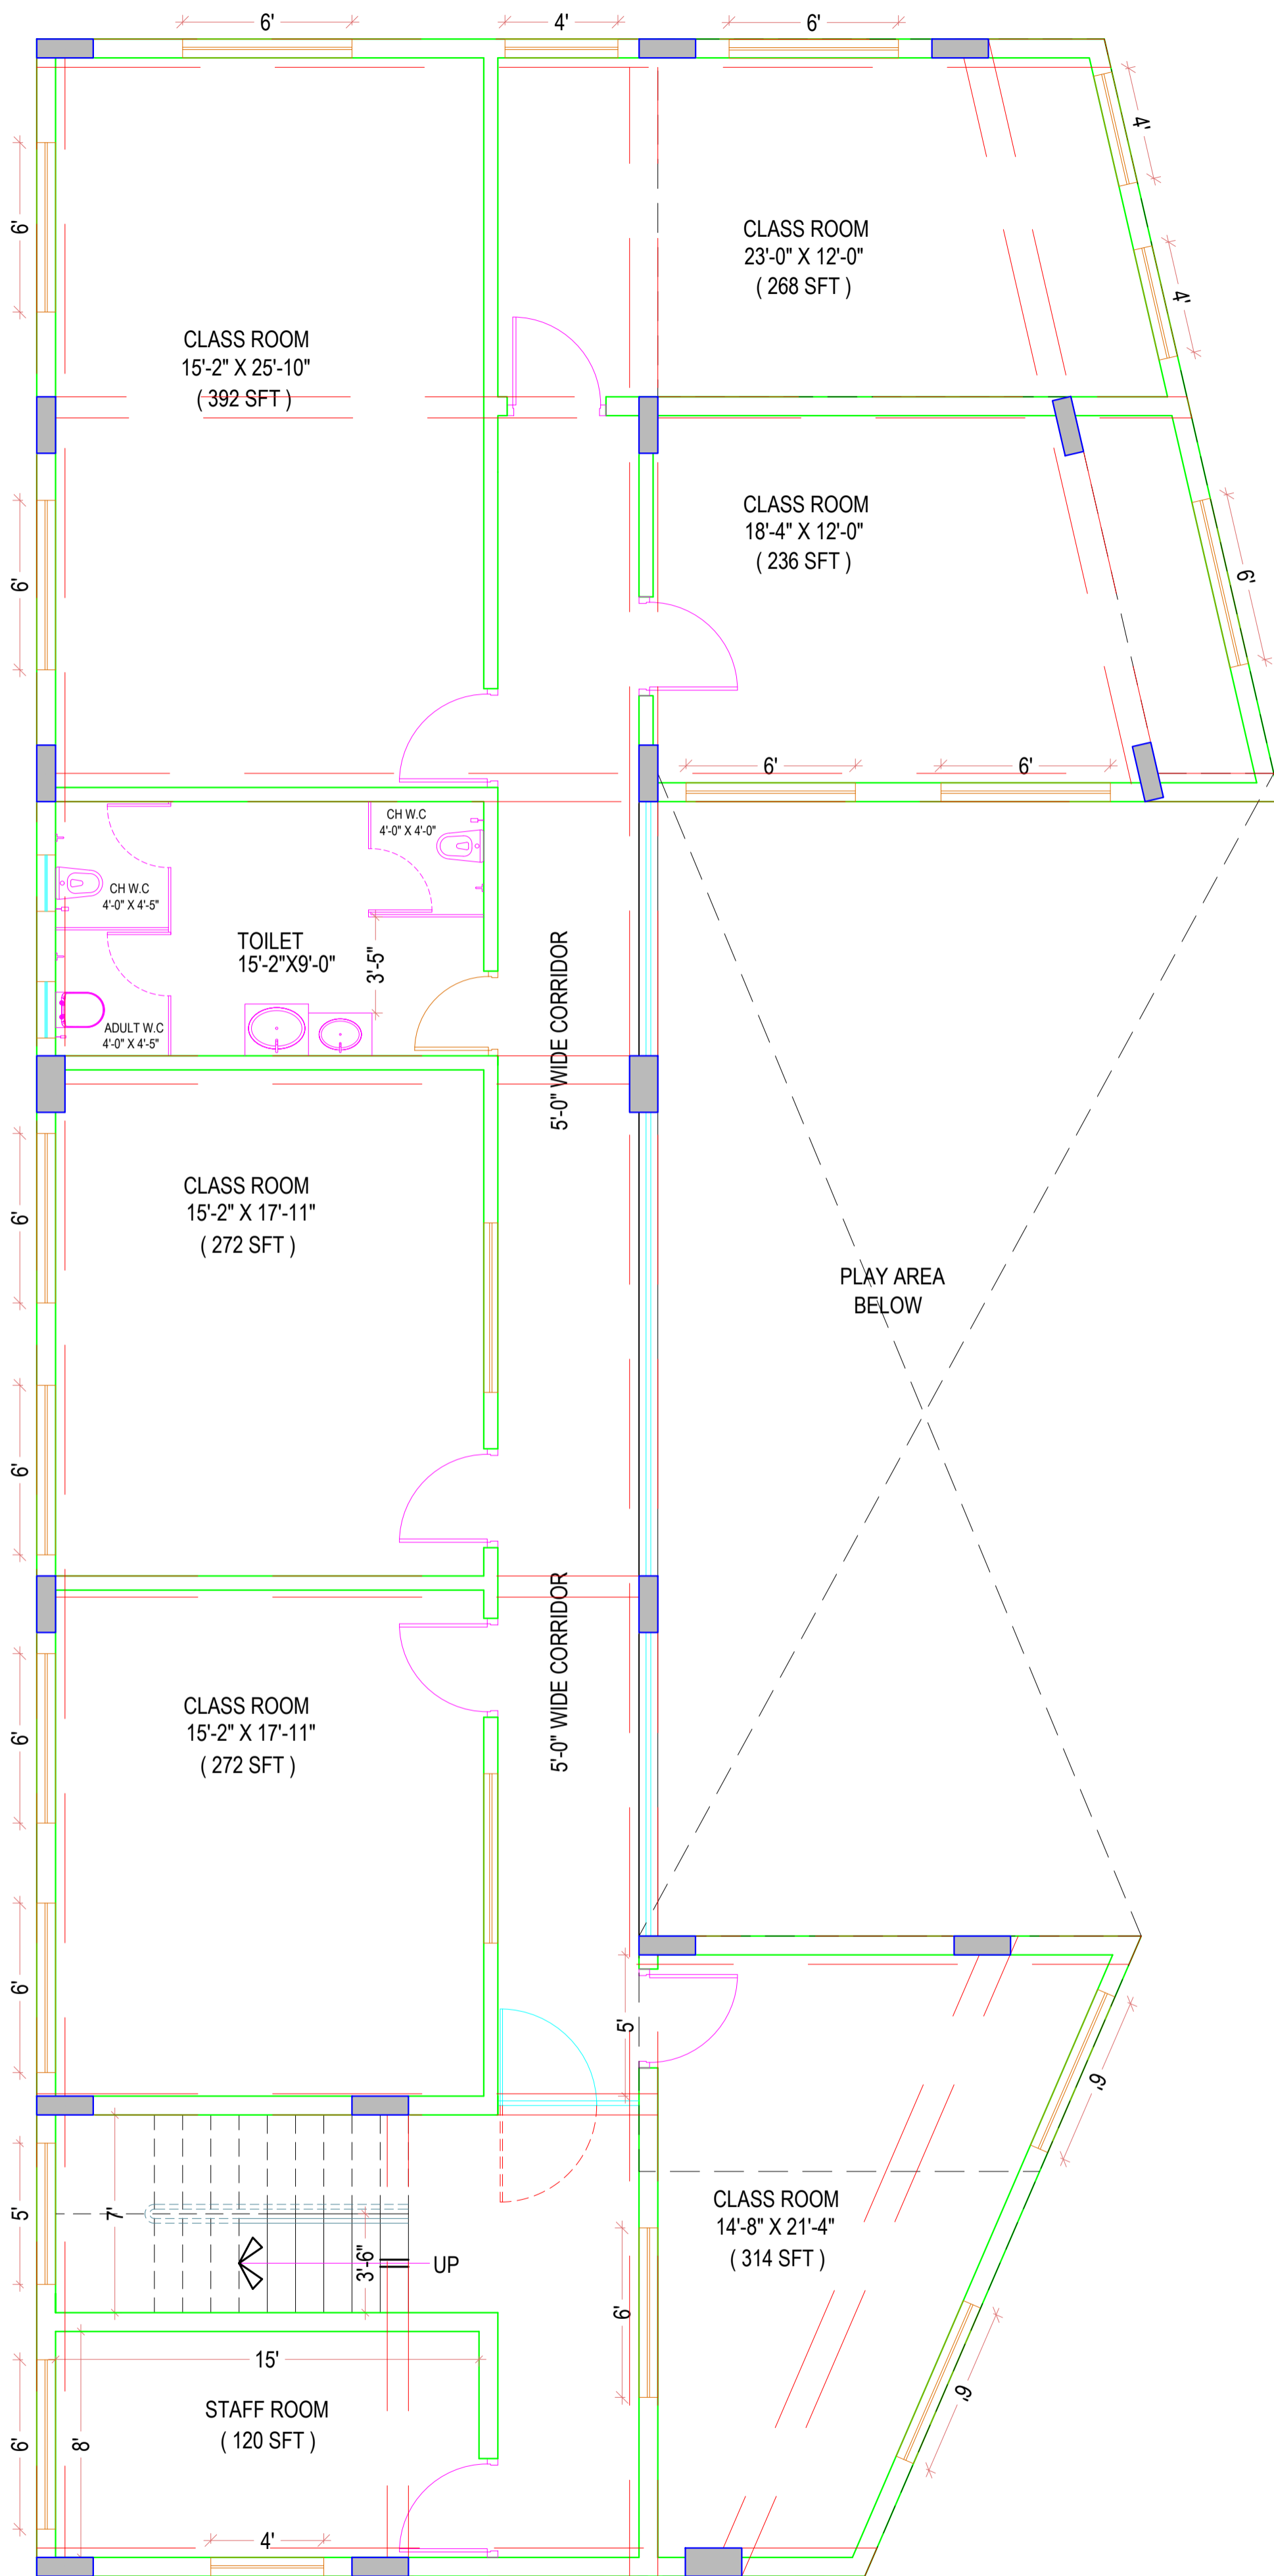

PROPOSED KINDERGARTEN SCHOOL @ RAYASANDHRA , BANGALORE

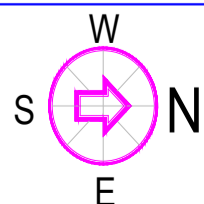

Title :  
**FIRST FLOOR PLAN**  
 SCHEMATIC LAYOUT  
 SCALE : N.T.S DATE : 24.09.2024  
 DRAWN : DHEEPHTHA CHECKED : K.ROHIT



Architecture • Interiors • Landscapes  
 Nehru Nagar 4th Lane, Gunjur-522031  
 9th Main Road, 2nd Block, Jaya Nagar  
 Bangalore-560011  
 Tel. : 9886616588

Drg No:  
**A-02**

